

STATE OF UTAH
DEPARTMENT OF NATURAL RESOURCES
DIVISION OF OIL, GAS AND MINING

FORM 3

AMENDED REPORT



APPLICATION FOR PERMIT TO DRILL		1. WELL NAME and NUMBER FD 12-21-2-2
2. TYPE OF WORK DRILL NEW WELL <input checked="" type="checkbox"/> REENTER P&A WELL <input type="checkbox"/> DEEPEN WELL <input type="checkbox"/>		3. FIELD OR WILDCAT UNDESIGNATED
4. TYPE OF WELL Oil Well Coalbed Methane Well: NO		5. UNIT or COMMUNITIZATION AGREEMENT NAME
6. NAME OF OPERATOR BILL BARRETT CORP		7. OPERATOR PHONE 303 312-8134
8. ADDRESS OF OPERATOR 1099 18th Street Ste 2300, Denver, CO, 80202		9. OPERATOR E-MAIL tfallang@billbarrettcorp.com
10. MINERAL LEASE NUMBER (FEDERAL, INDIAN, OR STATE) fee	11. MINERAL OWNERSHIP FEDERAL <input type="checkbox"/> INDIAN <input type="checkbox"/> STATE <input type="checkbox"/> FEE <input checked="" type="checkbox"/>	
12. SURFACE OWNERSHIP FEDERAL <input type="checkbox"/> INDIAN <input type="checkbox"/> STATE <input type="checkbox"/> FEE <input checked="" type="checkbox"/>		
13. NAME OF SURFACE OWNER (if box 12 = 'fee') GENE BROWN RANCHES, LC		14. SURFACE OWNER PHONE (if box 12 = 'fee') 435-545-2519
15. ADDRESS OF SURFACE OWNER (if box 12 = 'fee') HC 69 BOX 160, RANDLETT, UT 84063		16. SURFACE OWNER E-MAIL (if box 12 = 'fee')
17. INDIAN ALLOTTEE OR TRIBE NAME (if box 12 = 'INDIAN')	18. INTEND TO COMMINGLE PRODUCTION FROM MULTIPLE FORMATIONS YES <input checked="" type="checkbox"/> (Submit Commingling Application) NO <input type="checkbox"/>	
19. SLANT VERTICAL <input checked="" type="checkbox"/> DIRECTIONAL <input type="checkbox"/> HORIZONTAL <input type="checkbox"/>		

20. LOCATION OF WELL	FOOTAGES	QTR-QTR	SECTION	TOWNSHIP	RANGE	MERIDIAN
LOCATION AT SURFACE	2359 FSL 692 FWL	NWSW	21	2.0 S	2.0 E	U
Top of Uppermost Producing Zone	2359 FSL 692 FWL	NWSW	21	2.0 S	2.0 E	U
At Total Depth	2359 FSL 692 FWL	NWSW	21	2.0 S	2.0 E	U

21. COUNTY UINTAH	22. DISTANCE TO NEAREST LEASE LINE (Feet) 690	23. NUMBER OF ACRES IN DRILLING UNIT 660
	25. DISTANCE TO NEAREST WELL IN SAME POOL (Applied For Drilling or Completed) 9333	26. PROPOSED DEPTH MD: 10357 TVD: 10357
27. ELEVATION - GROUND LEVEL 5121	28. BOND NUMBER LPM4138148	29. SOURCE OF DRILLING WATER / WATER RIGHTS APPROVAL NUMBER IF APPLICABLE 49-1645

Hole, Casing, and Cement Information

String	Hole Size	Casing Size	Length	Weight	Grade & Thread	Max Mud Wt.	Cement	Sacks	Yield	Weight
COND	26	16	0 - 80	65.0	Unknown	8.7	No Used	0	0.0	0.0
SURF	12.25	9.625	0 - 1500	36.0	J-55 ST&C	9.4	Halliburton Light , Type Unknown	190	3.16	11.0
							Halliburton Premium , Type Unknown	210	1.36	14.8
PROD	7.875	5.5	0 - 10357	17.0	P-110 LT&C	9.5	Unknown	800	2.31	11.0
							Unknown	430	1.42	13.5

ATTACHMENTS

VERIFY THE FOLLOWING ARE ATTACHED IN ACCORDANCE WITH THE UTAH OIL AND GAS CONSERVATION GENERAL RULES

<input checked="" type="checkbox"/> WELL PLAT OR MAP PREPARED BY LICENSED SURVEYOR OR ENGINEER	<input checked="" type="checkbox"/> COMPLETE DRILLING PLAN
<input checked="" type="checkbox"/> AFFIDAVIT OF STATUS OF SURFACE OWNER AGREEMENT (IF FEE SURFACE)	<input type="checkbox"/> FORM 5. IF OPERATOR IS OTHER THAN THE LEASE OWNER
<input type="checkbox"/> DIRECTIONAL SURVEY PLAN (IF DIRECTIONALLY OR HORIZONTALLY DRILLED)	<input checked="" type="checkbox"/> TOPOGRAPHICAL MAP


NAME Brady Riley	TITLE Permit Analyst	PHONE 303 312-8115
SIGNATURE	DATE 05/16/2013	EMAIL briley@billbarrettcorp.com
API NUMBER ASSIGNED 43047537630000	APPROVAL Permit Manager	

T2S, R2E, U.S.B.&M.

BILL BARRETT CORPORATION

BASIS OF ELEV; Elevations are base on
LOCATION: an N.G.S. OPUS Correction.
LAT. 40°16'17.95" LONG. 109°35'59.22"
(Tristate Aluminum Cap) Elev. 4843.21'

WELL LOCATION, FD #12-21-2-2,
LOCATED AS SHOWN IN NW 1/4 SW
1/4 OF SECTION 21, T2S, R2E,
U.S.B.&M. UINTAH COUNTY, UTAH.

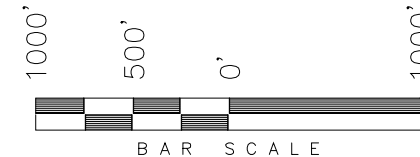

NOTES:


1. Well footages are measured at right angles to the Section Lines.
2. Bearings are based on Global Positioning Satellite observations.



**WELL LOCATION:
FD #12-21-2-2**

ELEV. UNGRADED GROUND = 5121.1'


THIS IS TO CERTIFY THAT THE ABOVE PLAT WAS
PREPARED FROM FIELD NOTES OF ACTUAL SURVEYS
MADE BY ME OR UNDER MY SUPERVISION AND THAT
THE SAME ARE TRUE AND CORRECT TO THE BEST
OF MY KNOWLEDGE AND BELIEF.

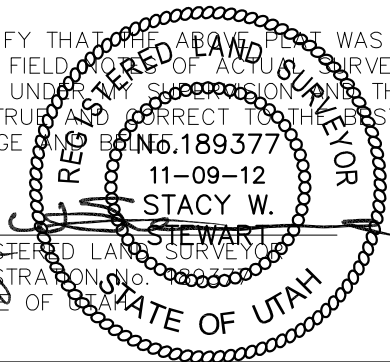

TRI STATE LAND SURVEYING & CONSULTING

180 NORTH VERNAL AVE. - VERNAL, UTAH 84078
(435) 781-2501

DATE SURVEYED: 11-08-12	SURVEYED BY: C.D.S.
DATE DRAWN: 11-09-12	DRAWN BY: D.COX
REVISED:	SCALE: 1" = 1000'

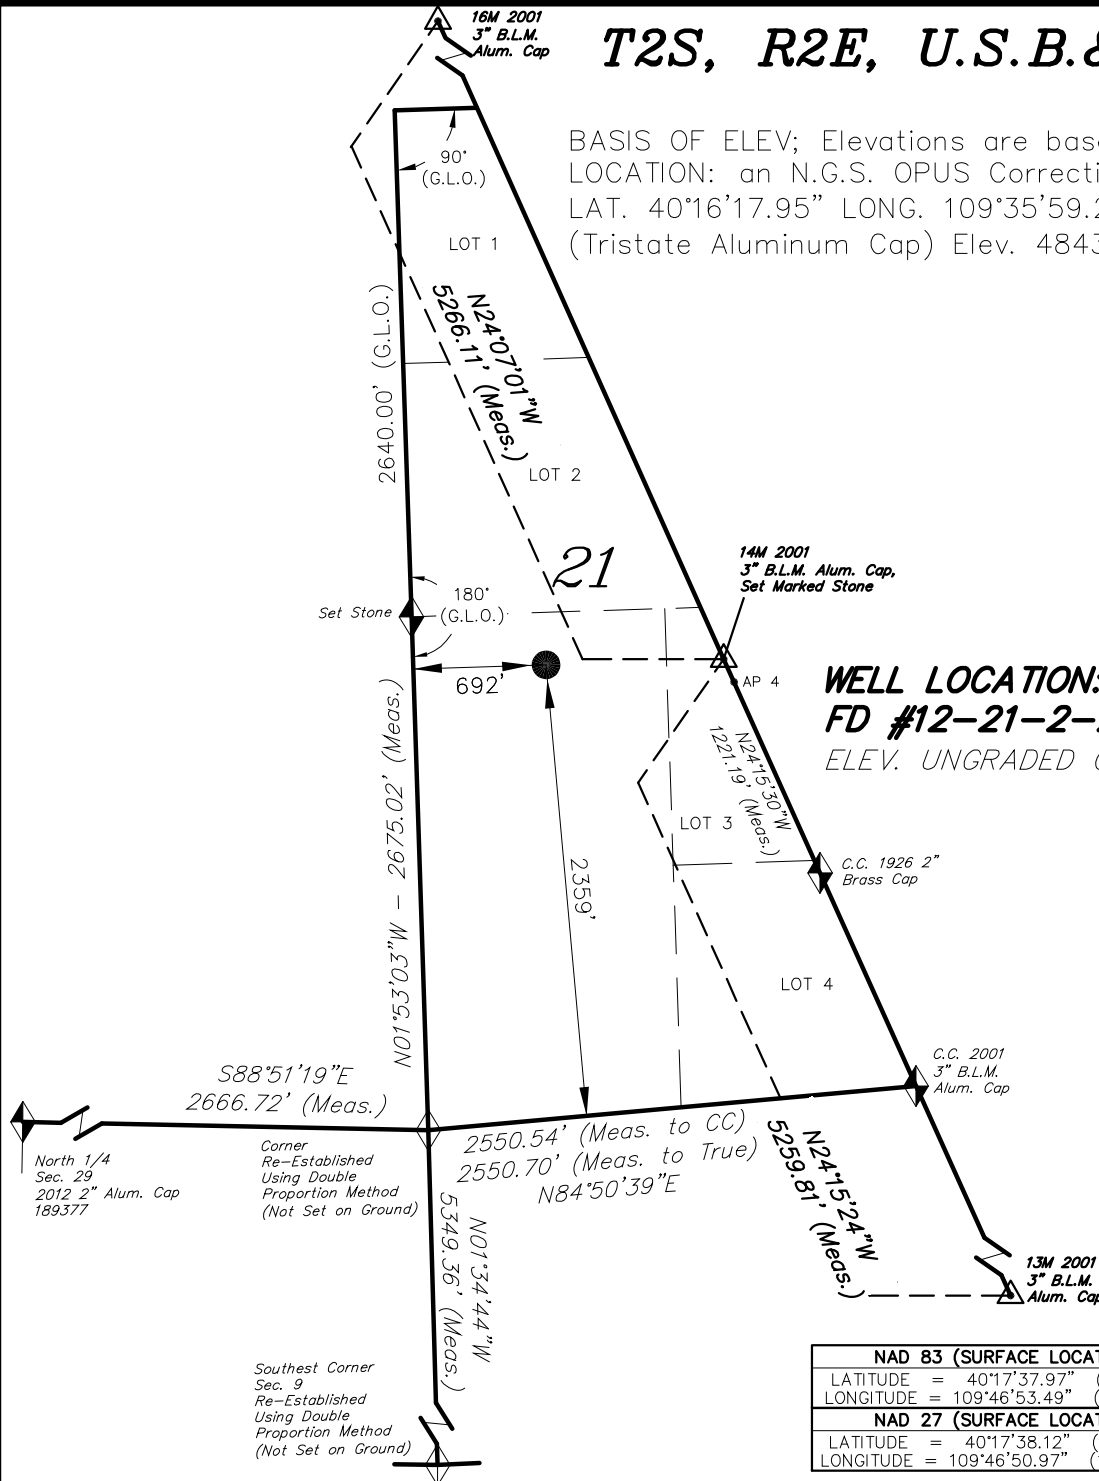

NAD 83 (SURFACE LOCATION)	
LATITUDE =	40°17'37.97" (40.293881)
LONGITUDE =	109°46'53.49" (109.781525)
NAD 27 (SURFACE LOCATION)	
LATITUDE =	40°17'38.12" (40.293921)
LONGITUDE =	109°46'50.97" (109.780825)